



GoodVets
Signed Lease


The JOINT
Open

PORT OF SUBS
Signed Lease

ROBEKS
Open

Bella Vous
Nail & Spa
Open

BLACK ⚡ ROCK
COFFEE BAR
Open

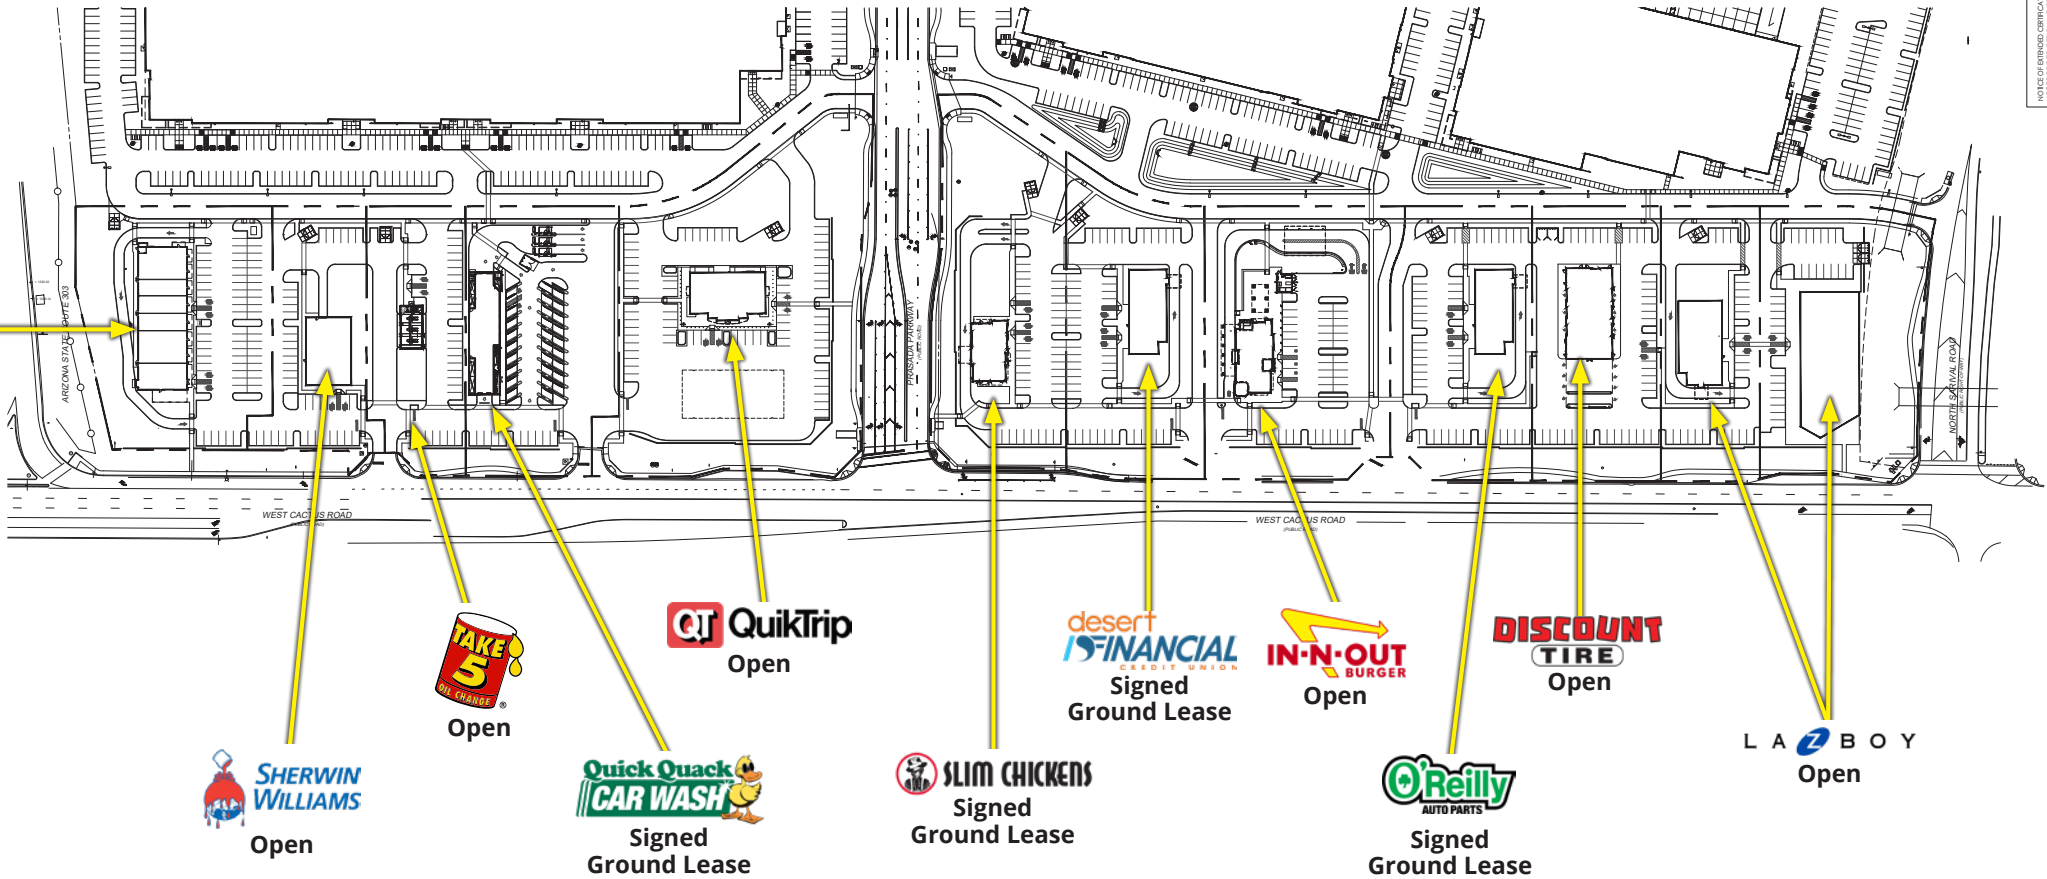

SPS+
ARCHITECTS

SPS+ ARCHITECTS, LLP
8801 E. VANDERBILT DR.
SUITE 100
SCOTTSDALE, AZ 85258
P: 480.911.1800
F: 480.911.1800

CACTUS 303 RETAIL
THOMPSON THRIFT RETAIL GROUP
NORTHEAST CORNER OF AZ-303 AND CACTUS ROAD
SURPRISE, ARIZONA
OVERALL SITE PLAN

THIS DRAWING IS AN INSTRUMENT OF SERVICE & IS THE PROPERTY OF SPS+ ARCHITECTS, LLP. IT IS NOT TO BE REPRODUCED OR REPRODUCTION WITHOUT WRITTEN PERMISSION.

REVISIONS		
REV#	DATE	DESCRIPTION

REVIEWED BY: BAH
DRAWN BY: AJS

SCHEMATIC

ORIGINAL ISSUE
DATE: 04/19/2023
JOB No: 22029

SHEET:
SP101
SEQUENCE #: